


COP.

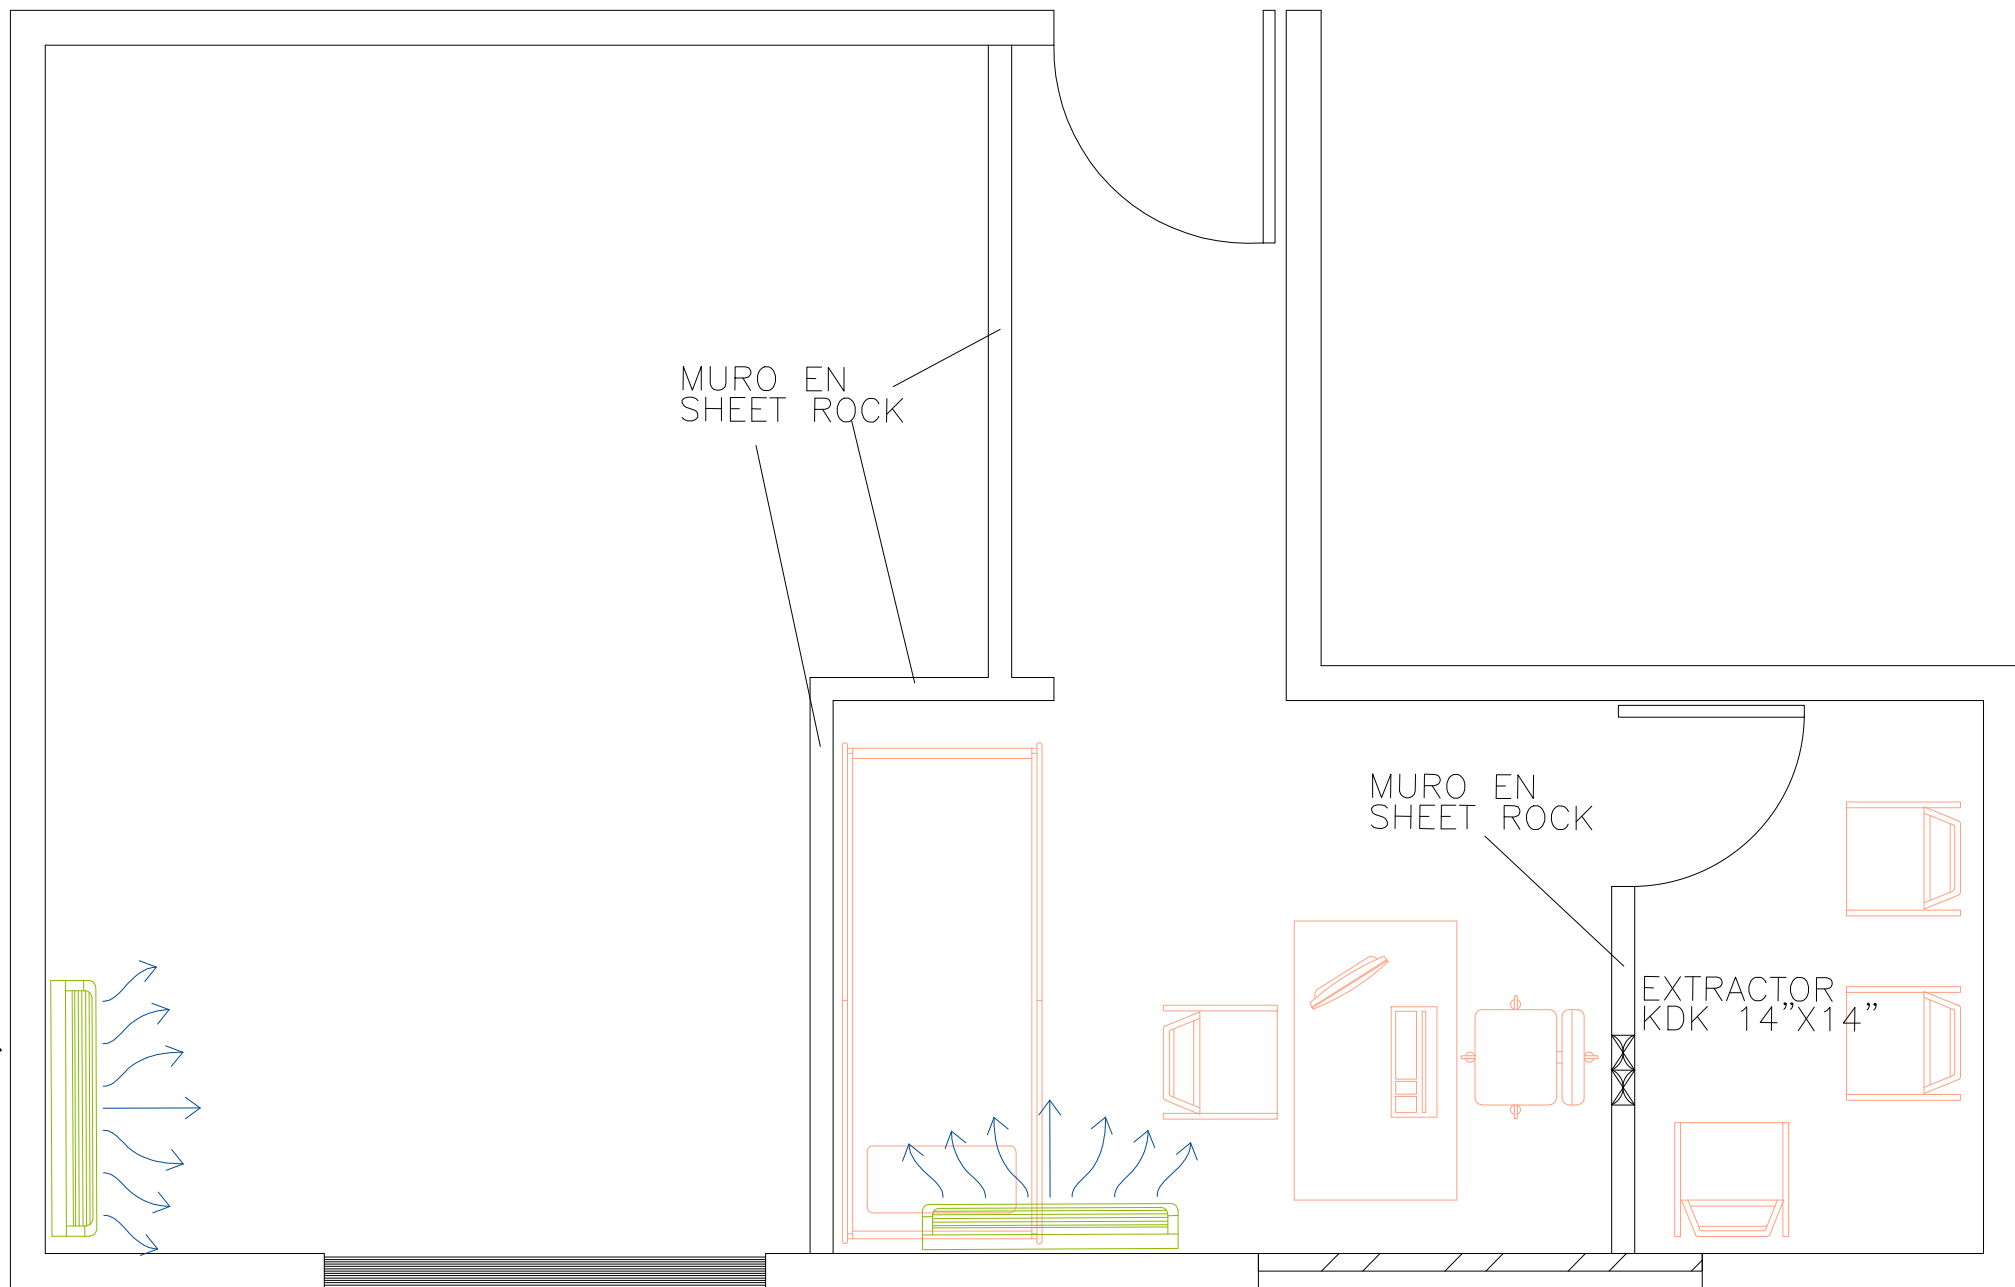

MURO EN SHEET ROCK

MURO EN SHEET ROCK

EXTRACTOR KDK 14"X14"

CONSOLA PROP.
12,000 BTU